


Make sure elements are placed with the proper symbology:  
Use the GEOPAK D&C manager to draw elements where possible.  
For manual drafting, use the FLH\_Combined.dgnlib and select the appropriate level, using ByLevel symbology where possible.  
Refer to the CADD manual Chapter 9 located on the CFL website for more information:  
[http://www.cflhd.gov/cadd/CaddManDocs/Chapter09\\_x30.pdf](http://www.cflhd.gov/cadd/CaddManDocs/Chapter09_x30.pdf)

Use text style 'English Italic, Standard Text' found in the CFLHD text style library cfl\_english\_text\_styles.dgnlib.  
Refer to the CADD Manual Chapter 5 located on the CFL website for more information:  
[http://www.cflhd.gov/cadd/CaddManDocs/Chapter05\\_x30.pdf](http://www.cflhd.gov/cadd/CaddManDocs/Chapter05_x30.pdf)


REG	STATE	PROJECT	SHEET NO.	TOTAL SHEETS
REG	ST	PROJECT NUMBER PROJECT NAME	D3	D13

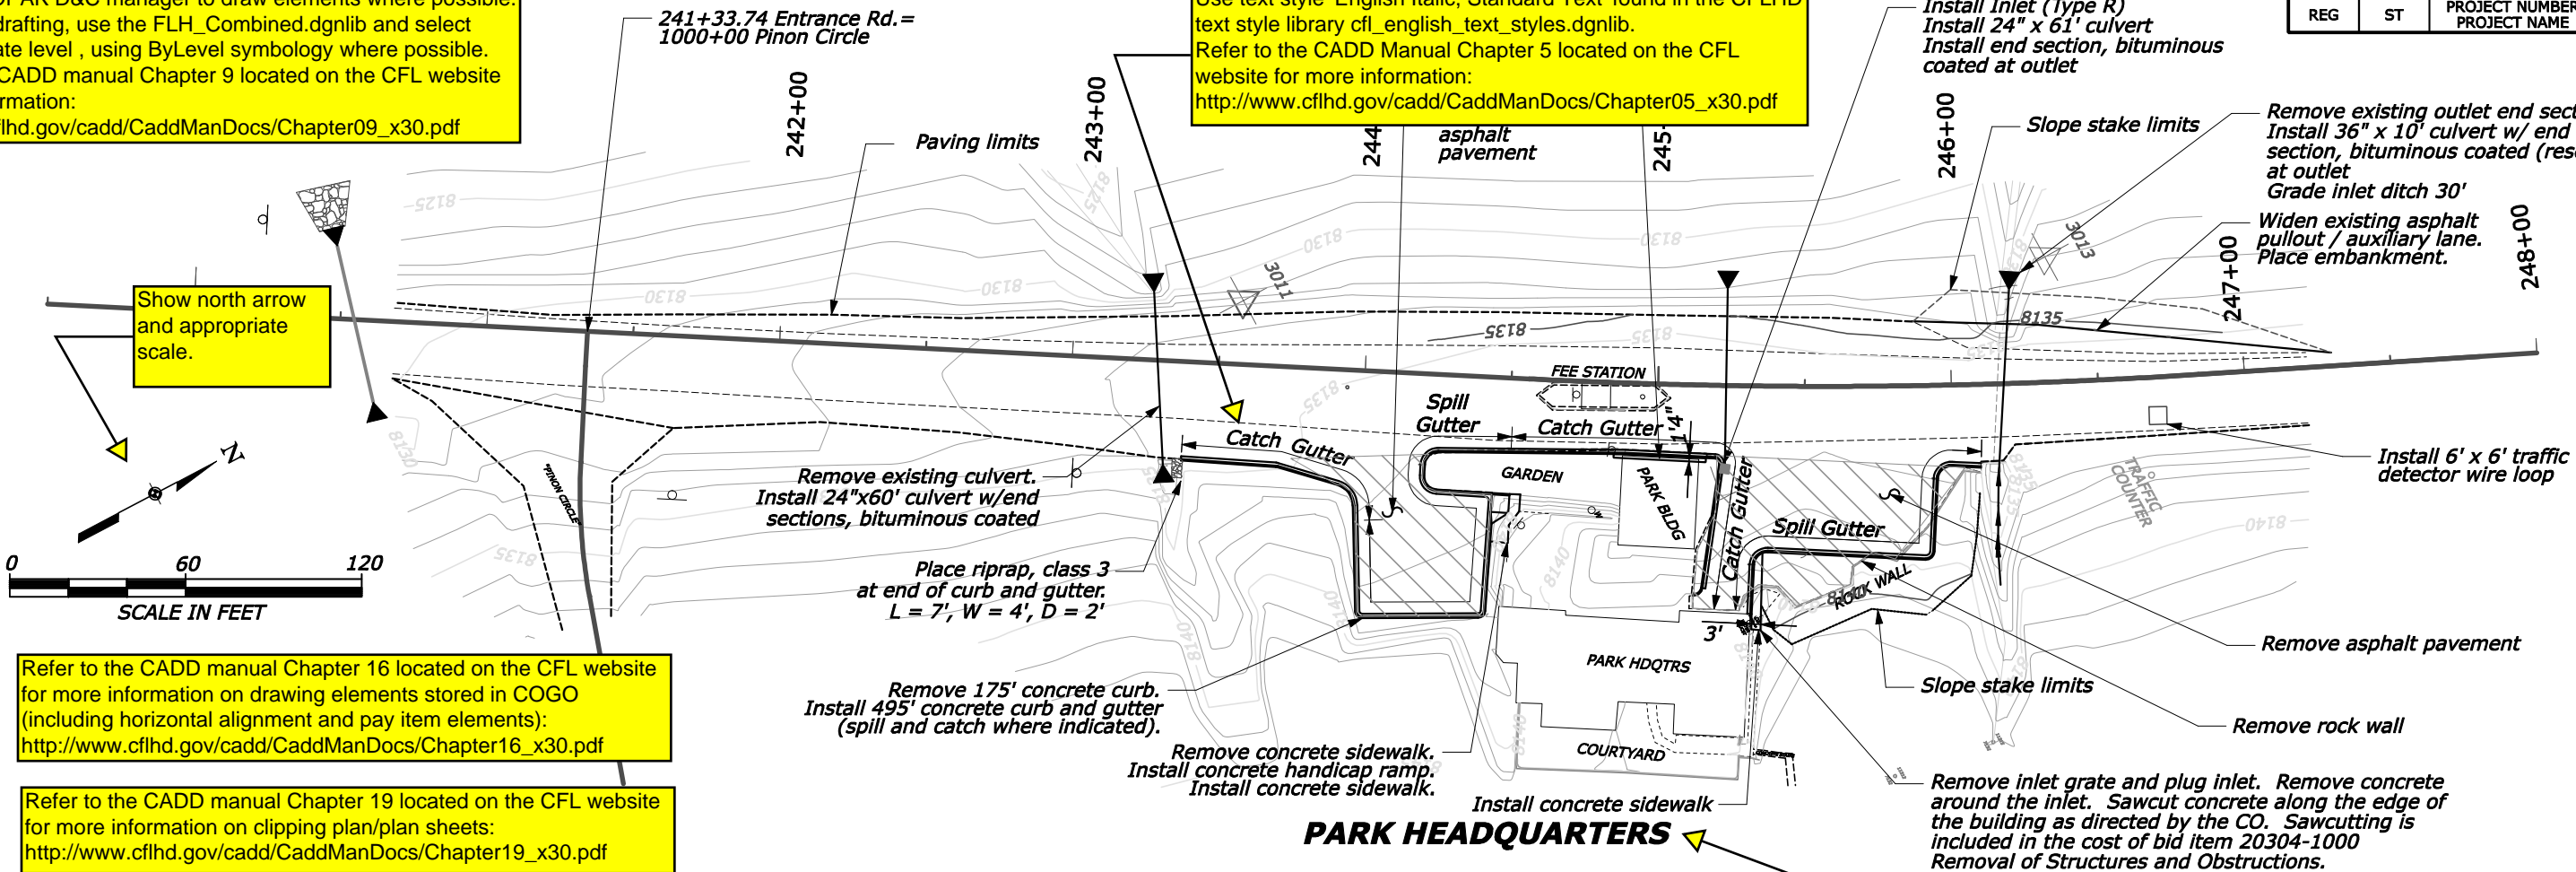

Refer to the CADD manual Chapter 16 located on the CFL website for more information on drawing elements stored in COGO (including horizontal alignment and pay item elements):  
[http://www.cflhd.gov/cadd/CaddManDocs/Chapter16\\_x30.pdf](http://www.cflhd.gov/cadd/CaddManDocs/Chapter16_x30.pdf)

Refer to the CADD manual Chapter 19 located on the CFL website for more information on clipping plan/plan sheets:  
[http://www.cflhd.gov/cadd/CaddManDocs/Chapter19\\_x30.pdf](http://www.cflhd.gov/cadd/CaddManDocs/Chapter19_x30.pdf)


Use text style 'English Italic, Title Text' found in the CFLHD text style library cfl\_english\_text\_styles.dgnlib.  
Refer to the CADD Manual Chapter 5 located on the CFL website for more information:  
[http://www.cflhd.gov/cadd/CaddManDocs/Chapter05\\_x30.pdf](http://www.cflhd.gov/cadd/CaddManDocs/Chapter05_x30.pdf)

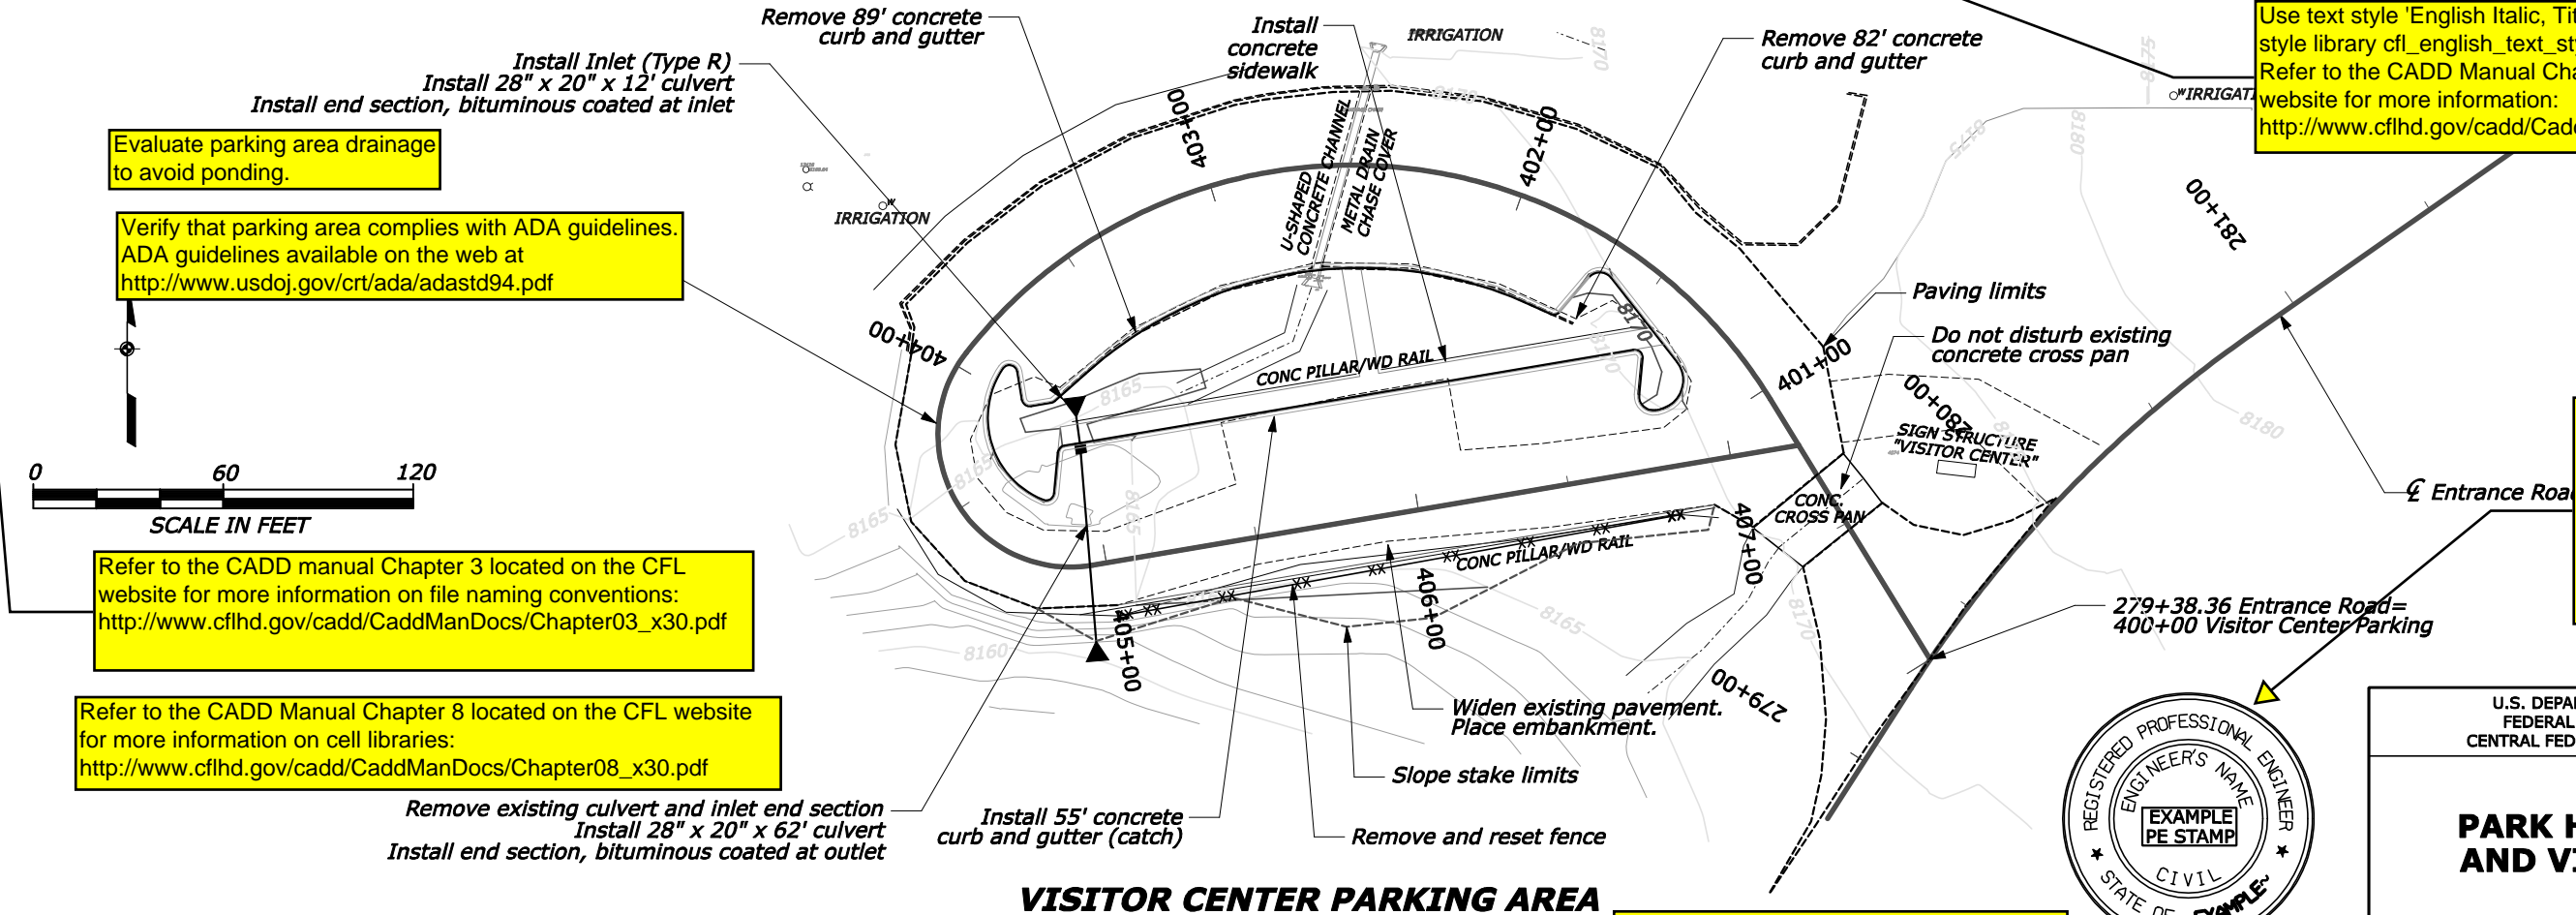

Refer to the CFL policy on Sealing and Signing of A/E Documents (located on the CFL website:  
[http://www.cflhd.gov/Project\\_Management/Documents/policies/sealing-signing-policy.pdf](http://www.cflhd.gov/Project_Management/Documents/policies/sealing-signing-policy.pdf))

Refer to the CADD manual Chapter 3 located on the CFL website for more information on file naming conventions:  
[http://www.cflhd.gov/cadd/CaddManDocs/Chapter03\\_x30.pdf](http://www.cflhd.gov/cadd/CaddManDocs/Chapter03_x30.pdf)

Refer to the CADD Manual Chapter 8 located on the CFL website for more information on cell libraries:  
[http://www.cflhd.gov/cadd/CaddManDocs/Chapter08\\_x30.pdf](http://www.cflhd.gov/cadd/CaddManDocs/Chapter08_x30.pdf)

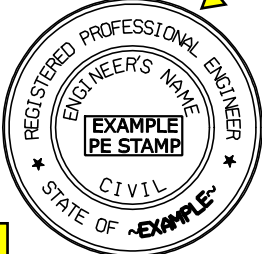

U.S. DEPARTMENT OF TRANSPORTATION  
FEDERAL HIGHWAY ADMINISTRATION  
CENTRAL FEDERAL LANDS HIGHWAY DIVISION

## PARK HEADQUARTERS AND VISITOR CENTER PLAN

Show the NPS PMIS number for NPS projects.